






ASHTON
ARCADES

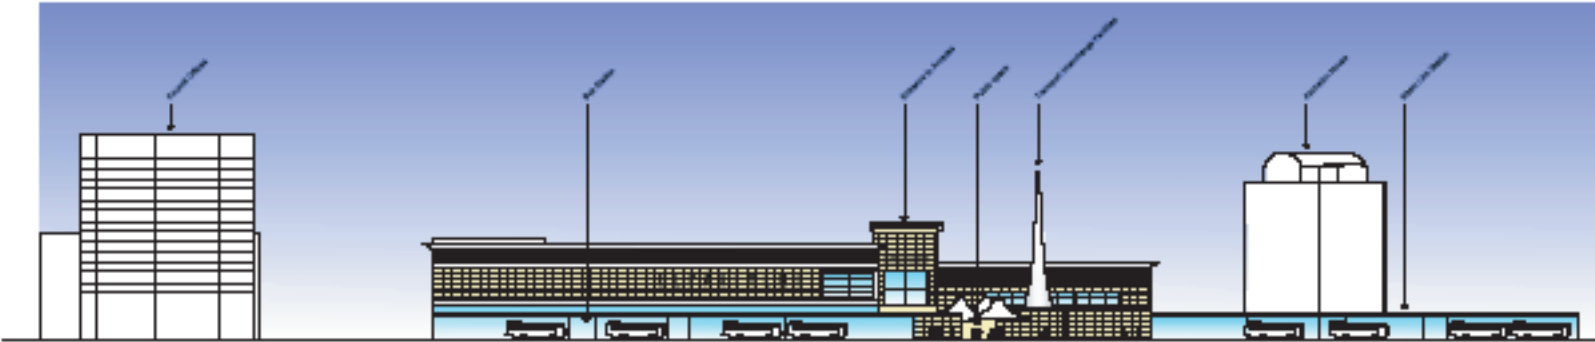


NORTH ELEVATION TO WELLINGTON ROAD

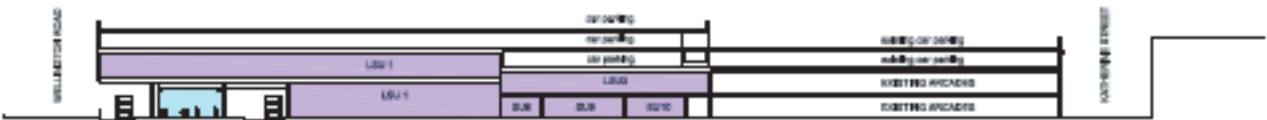

SECTION AA

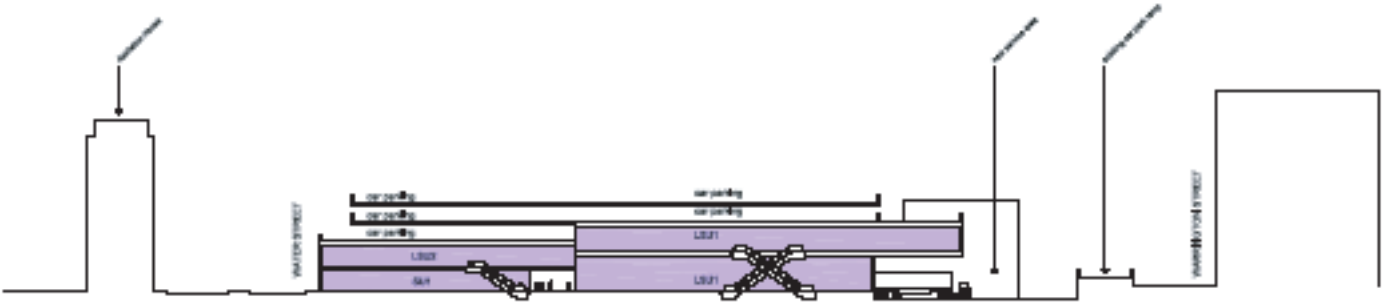

SECTION BB

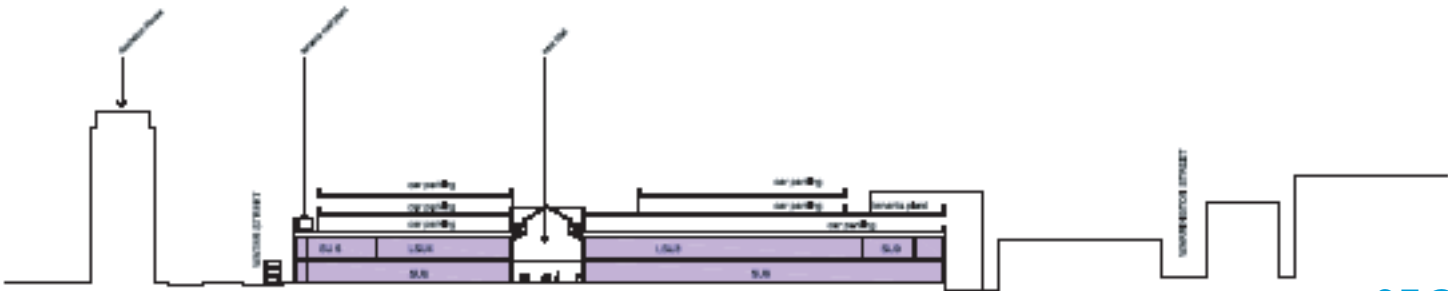

SECTION CC

SECTIONS AND ELEVATIONS